

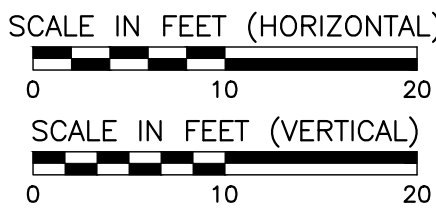


A:\320-000\323-832\323-832\DWG\EXHIBITS\323832-779 EXTENSION EXHIBIT-C31.dwg [9/15/2022 11:23 AM] - (P: 9/20/2022 11:23 AM)

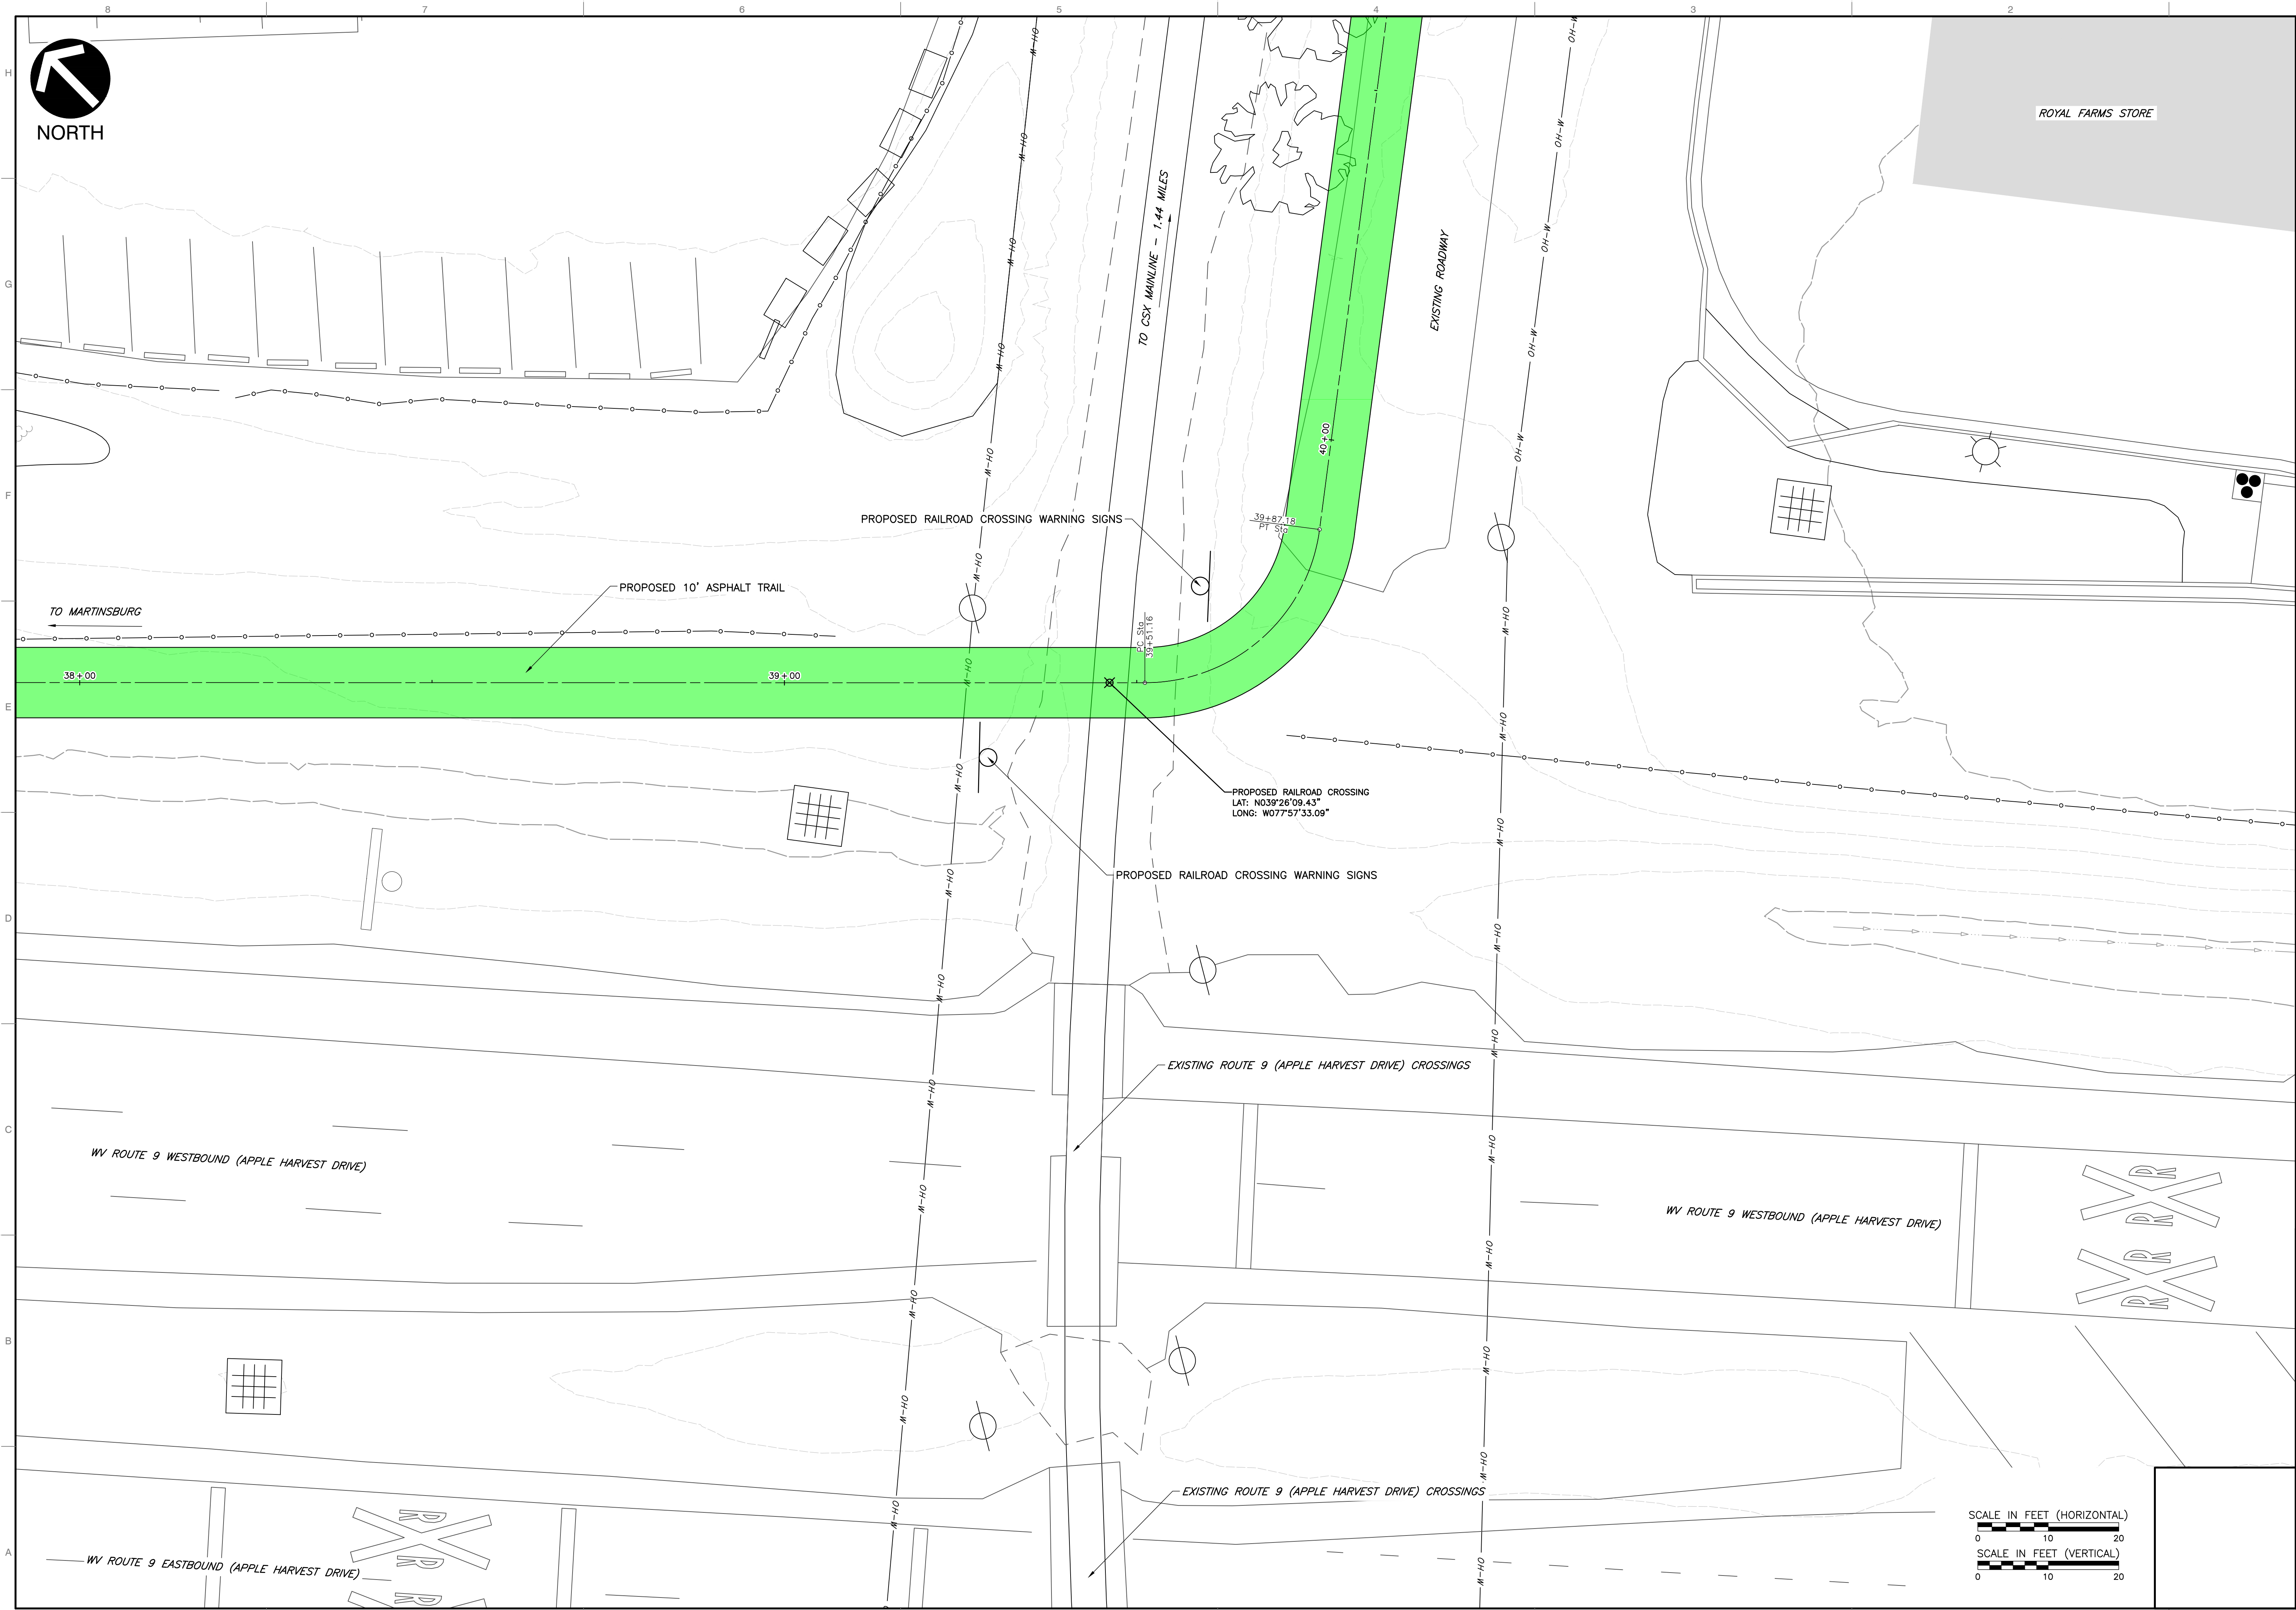

REVISION RECORD	
NO.	DATE

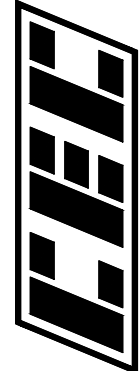

Civil & Environmental Consultants, Inc.
700 Cherrington Parkway · Moon Township, PA 15108
412-429-2324 · 800-365-2324
www.cecinc.com

BERKELEY COUNTY COUNCIL
ROUTE 9 TRAIL EXTENSION PROJECT
MARTINSBURG, WEST VIRGINIA

ROUTE 9 TRAIL RAILROAD CROSSING

DATE:	SEPTEMBER 2022	DRAWN BY:	DRAFT
DWG SCALE:	AS SHOWN	CHECKED BY:	DRAFT
PROJECT NO:	323-832	APPROVED BY:	DRAFT

DRAWING NO.: **2**

SHEET 2 OF 2